


N:\Blacksburg\Projects\Energy Transfer\Washington\Crossing\GIS\CAD\121 Glenwood Sampling.dwg, B-16, 2/24/2025 2:42:13 PM, jbeard

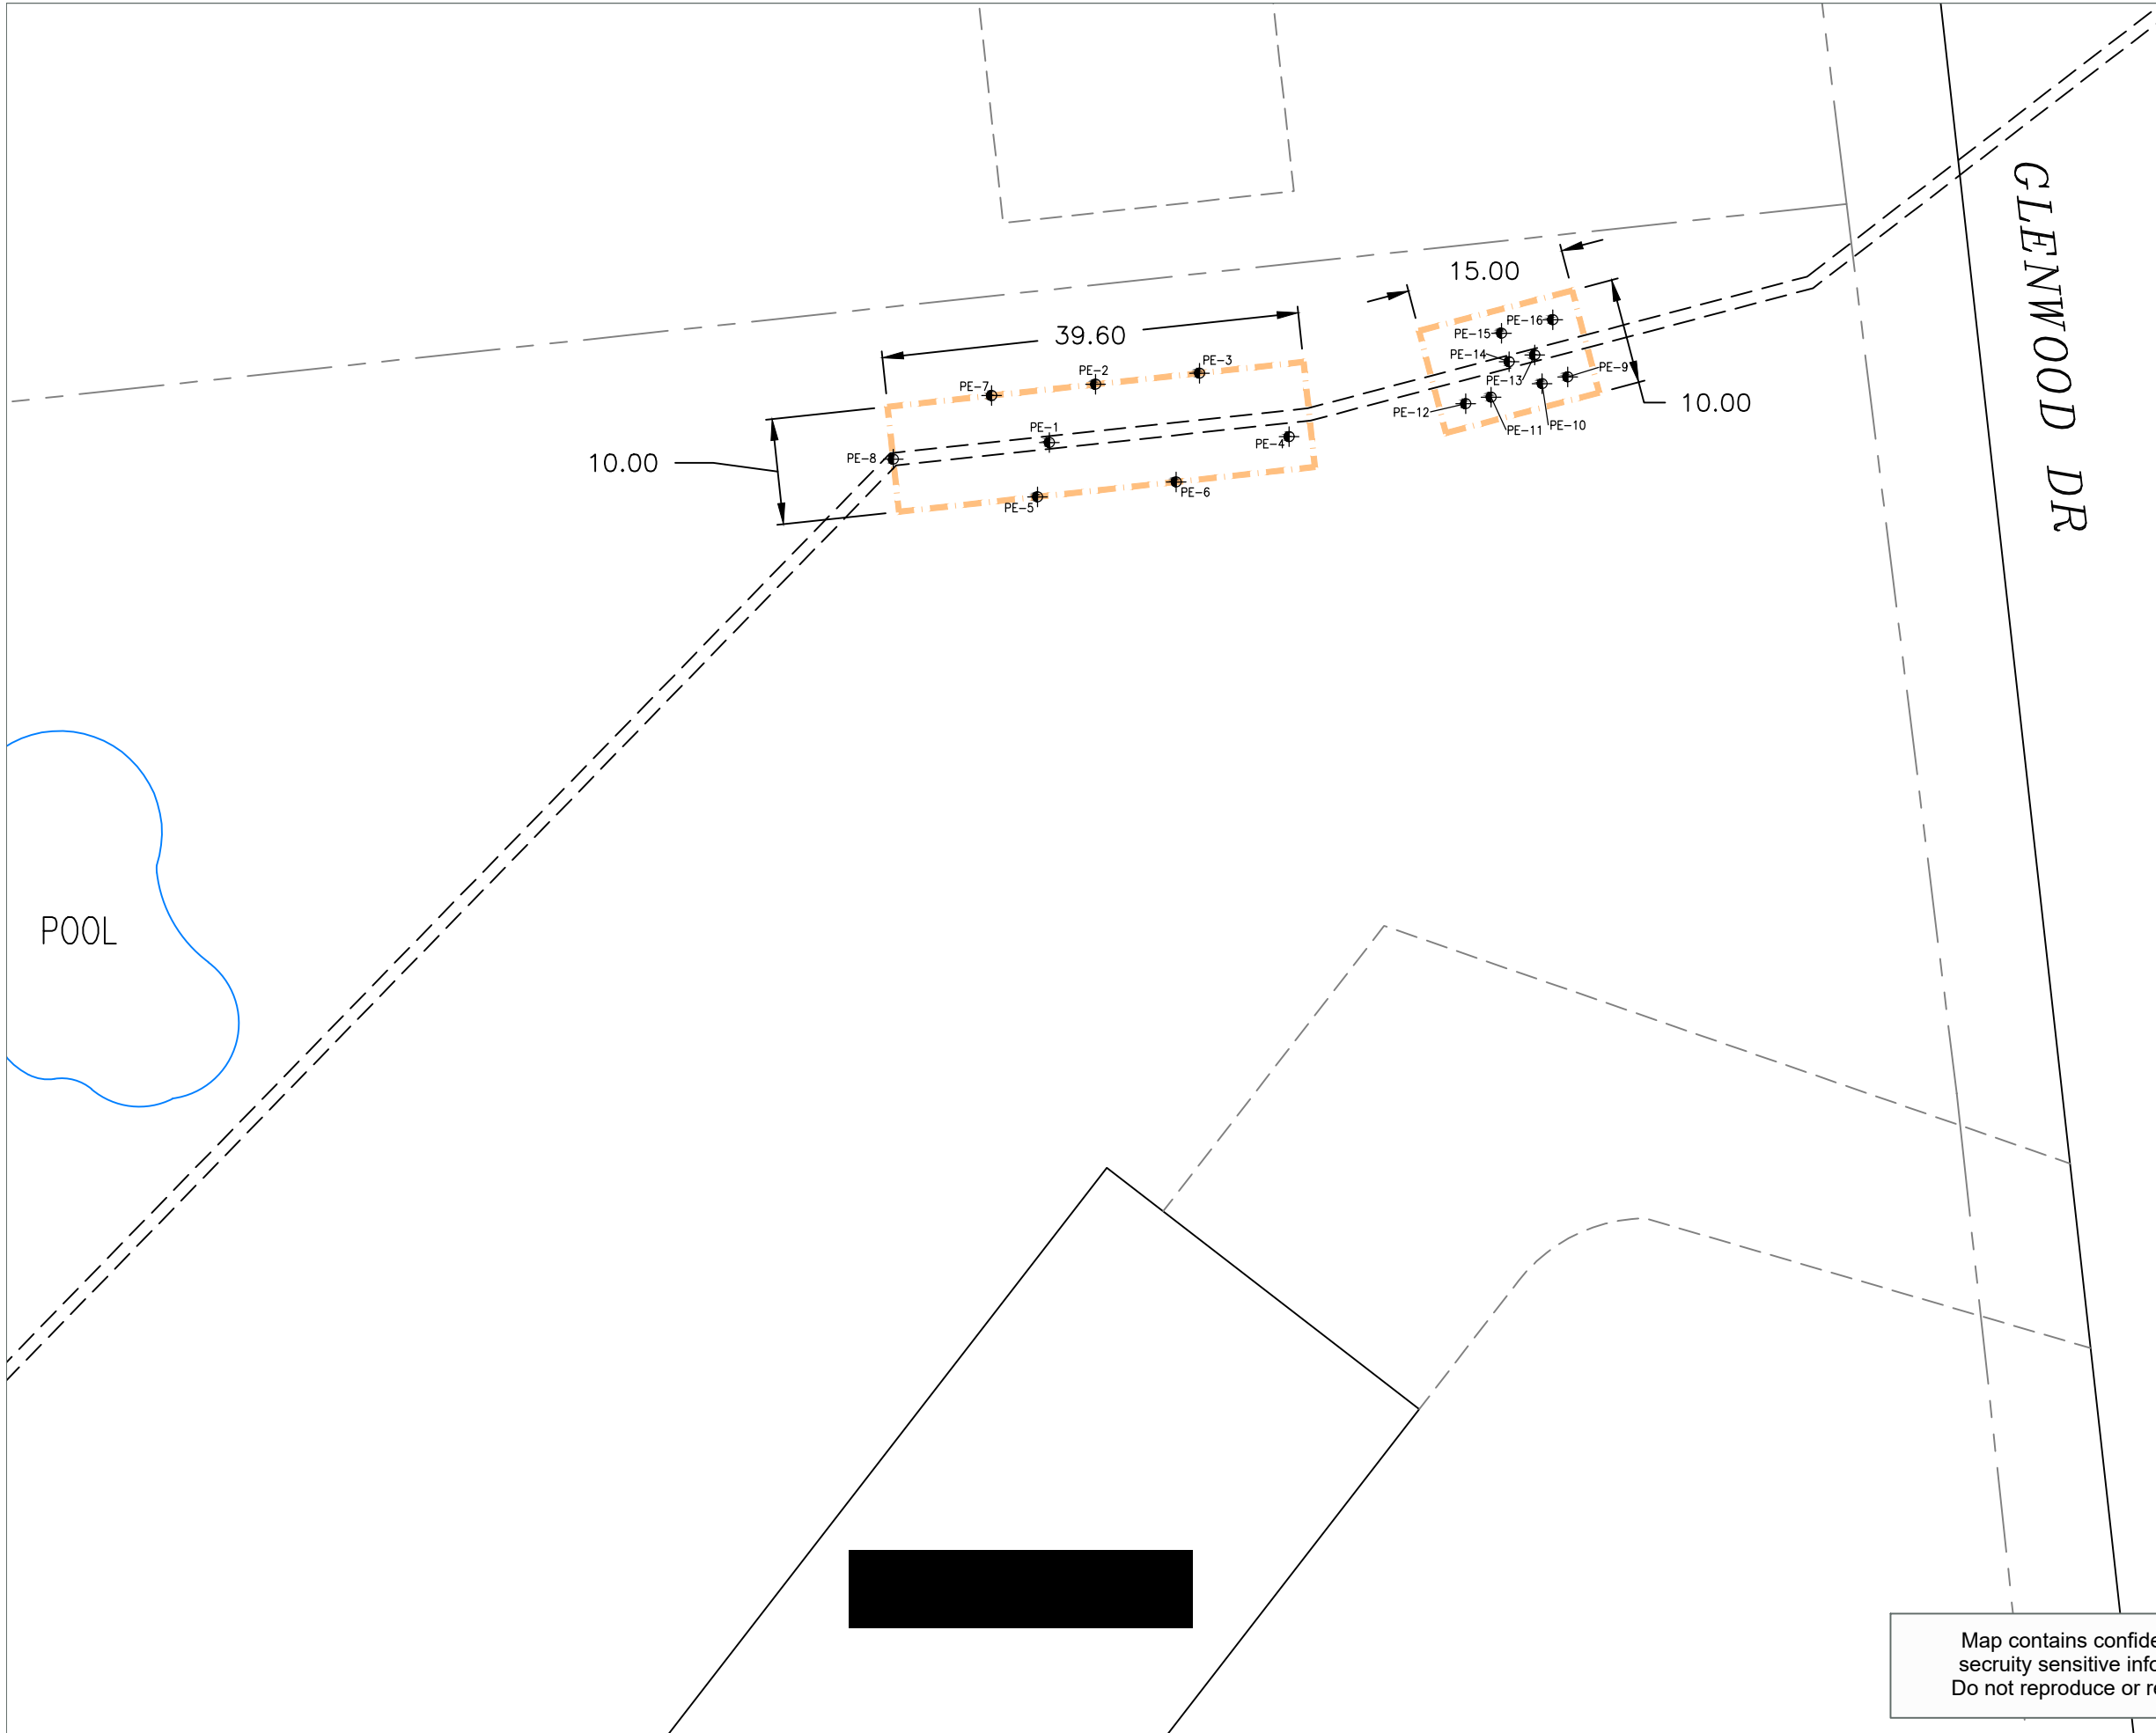

LEGEND

- APPROXIMATE PROPERTY BOUNDARY
- APPROXIMATE 14 INCH PIPELINE
- EXCAVATION (2005)
- ⊕ SOIL SAMPLE (02/25)

Post Excavation Soil Sampling Map

Sunoco Pipeline
Upper Makefield Township,
Washington Crossing, PA

Drawn
J.B.
Designed
S.G.
Approved

Date
02/24/25
Figure



Scale In Feet
0 16



Map contains confidential and security sensitive information - Do not reproduce or redistribute