

Propane AST

Concrete

Do Not Excavate

Septic Field

Survey Area

Generator

Curb

-E- Electric

E

 Electric Corridor

-G- Propane Line

-C- Telecom Cable

-FO- Telecom FIBer Optic

-T- Telecom Telephone

-W- Water

E

 Electric Pullbox

△

 Electric Transformer

SS

 Septic Tank Lid

T


 Telecom Pedestal

T

 Telecom Pull Box

W

 Water Well

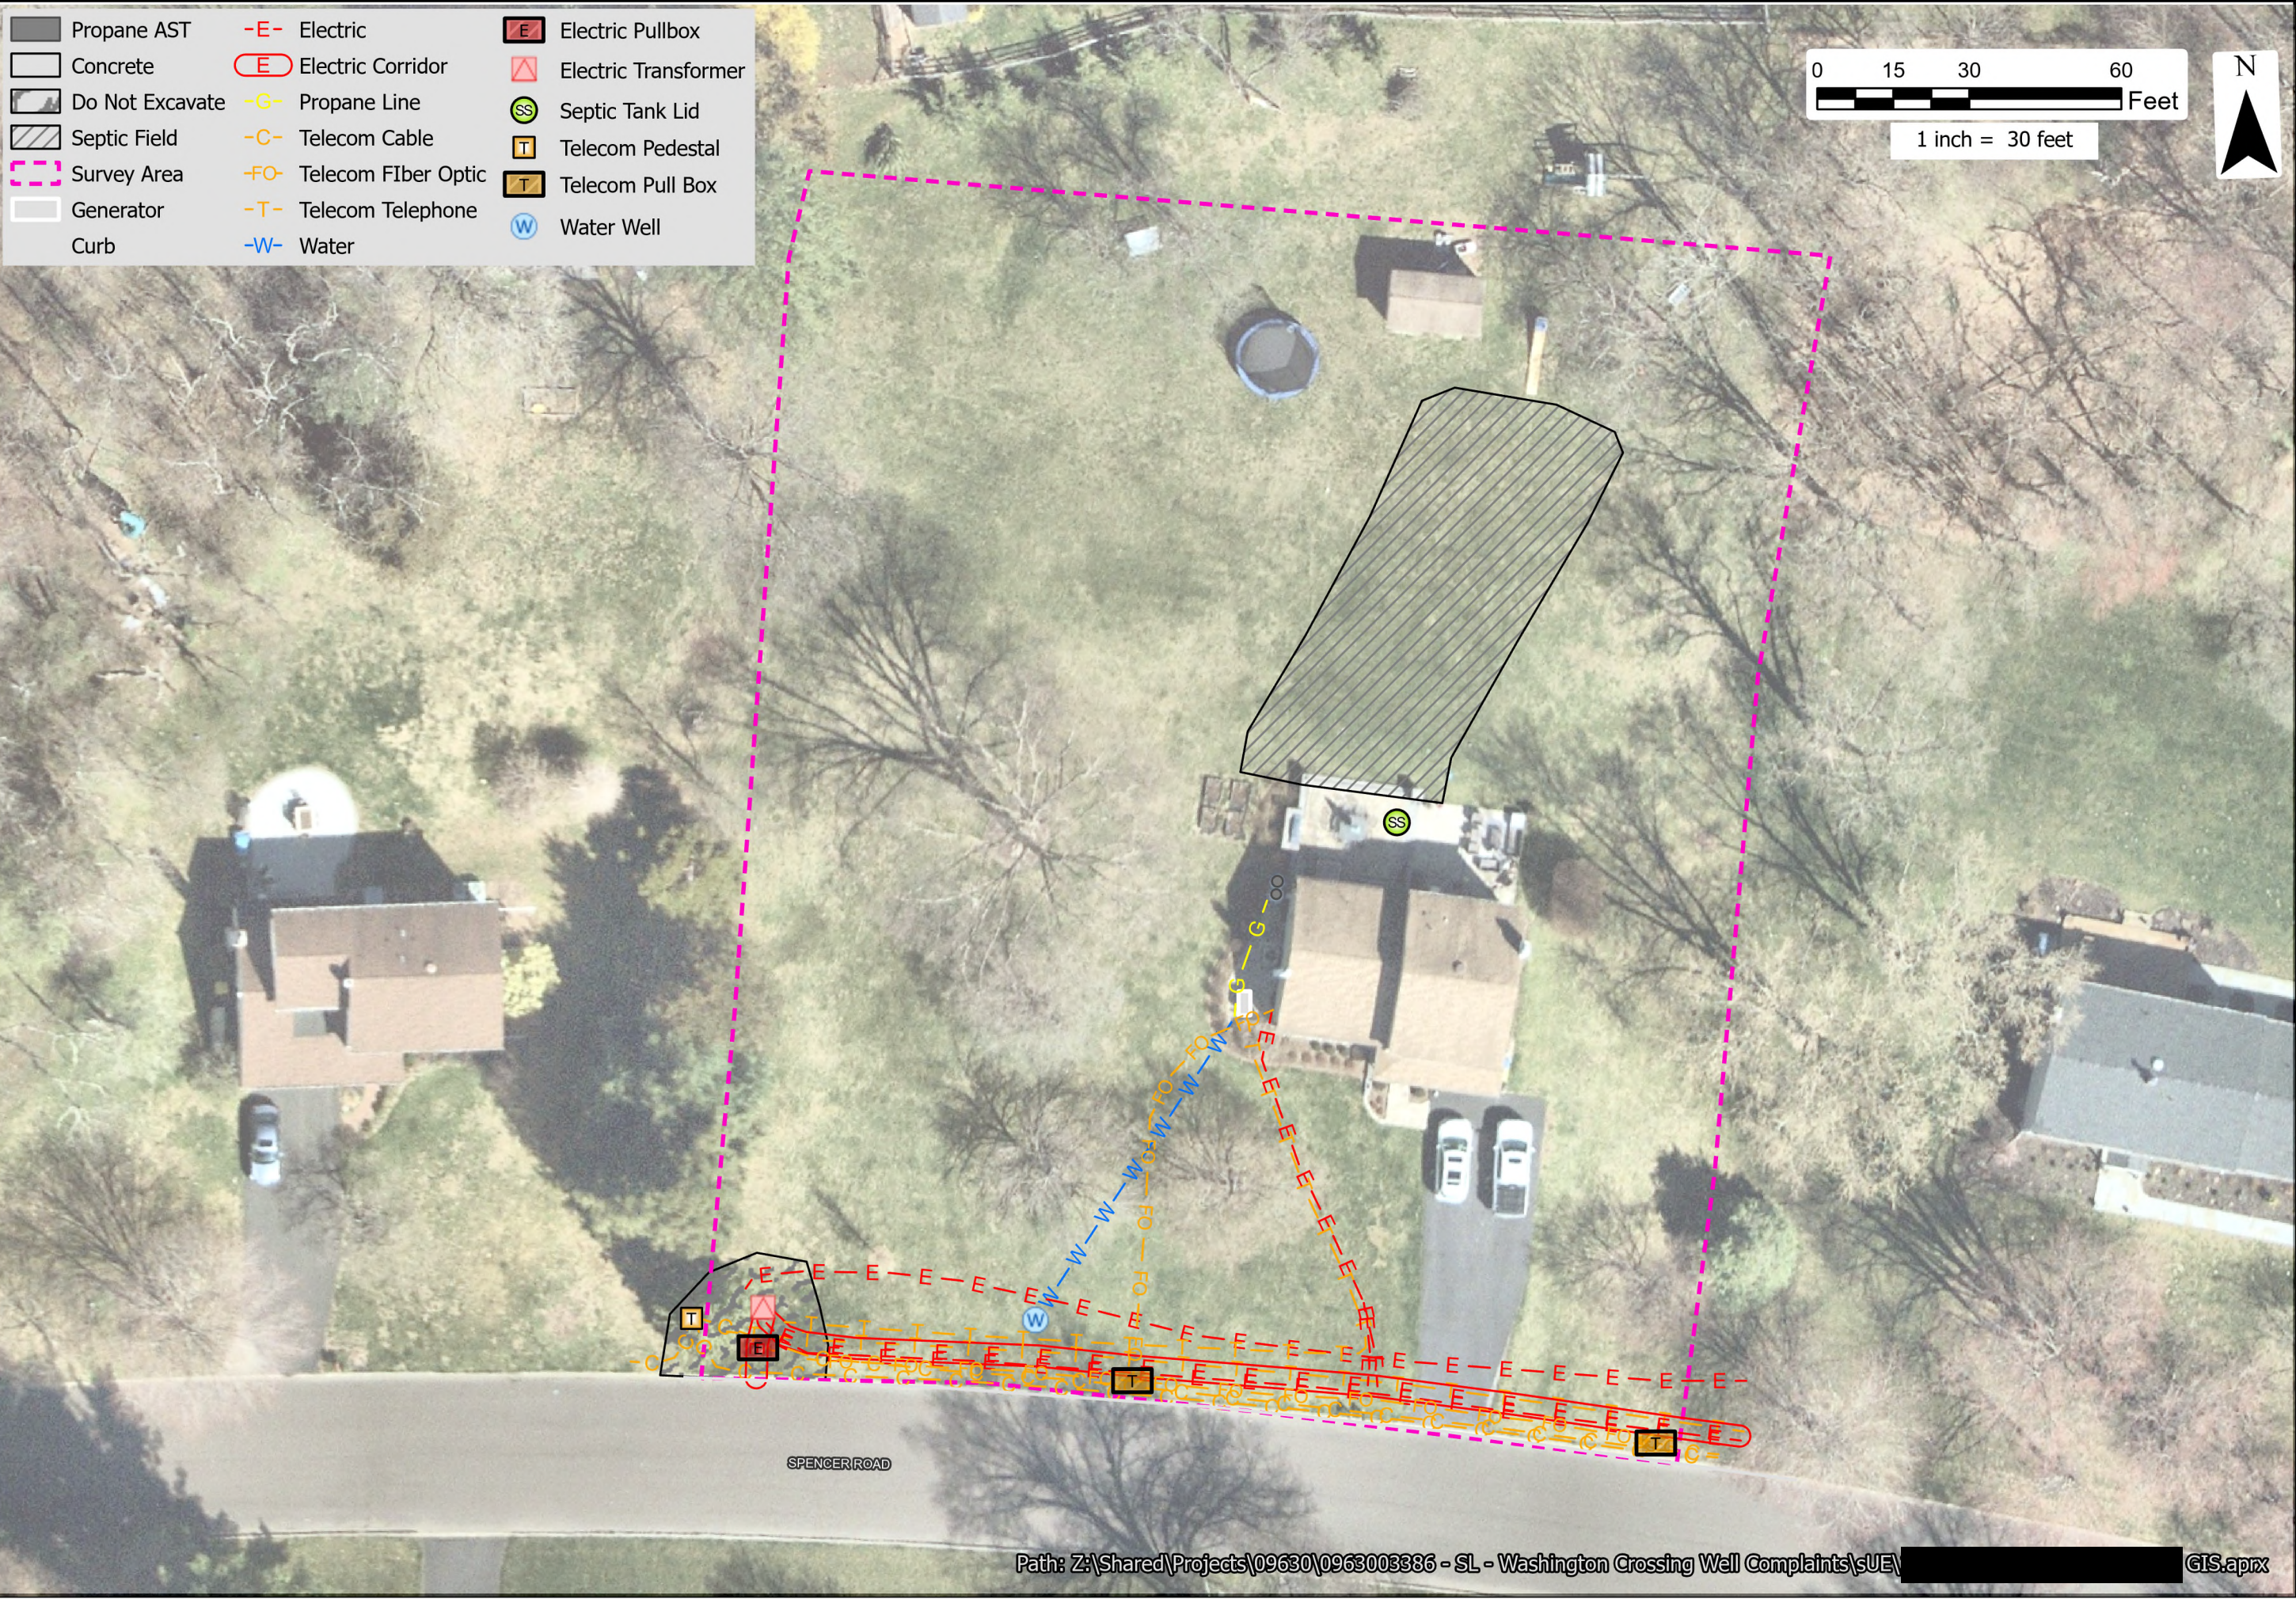

Path: Z:\Shared\Projects\09630\0963003386 - SL - Washington Crossing Well Complaints\gUE\ [redacted] GIS.aprx

SURVEY DATE:	2/28/2025
PROJECT No:	0963003386
REVIEWED BY:	DEM
DRAWN BY:	WES
DATE:	03/02/2025
FIGURE No:	1 of 1

RETTEWSM

RETTEW Field Services, Inc.
5031 Richard Lane, Suite 111, Mechanicsburg, PA 17055
Phone (717) 697-3551

Figure 1: Subsurface Utility Survey Results

Washington Crossing, PA
Upper Makefield Township
Bucks County, PA